
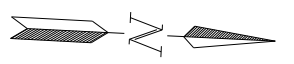


STATE	PROJECT NO.	SECTION NO.	SHEET NO.
ND	Improvement District No. 2250	4	1

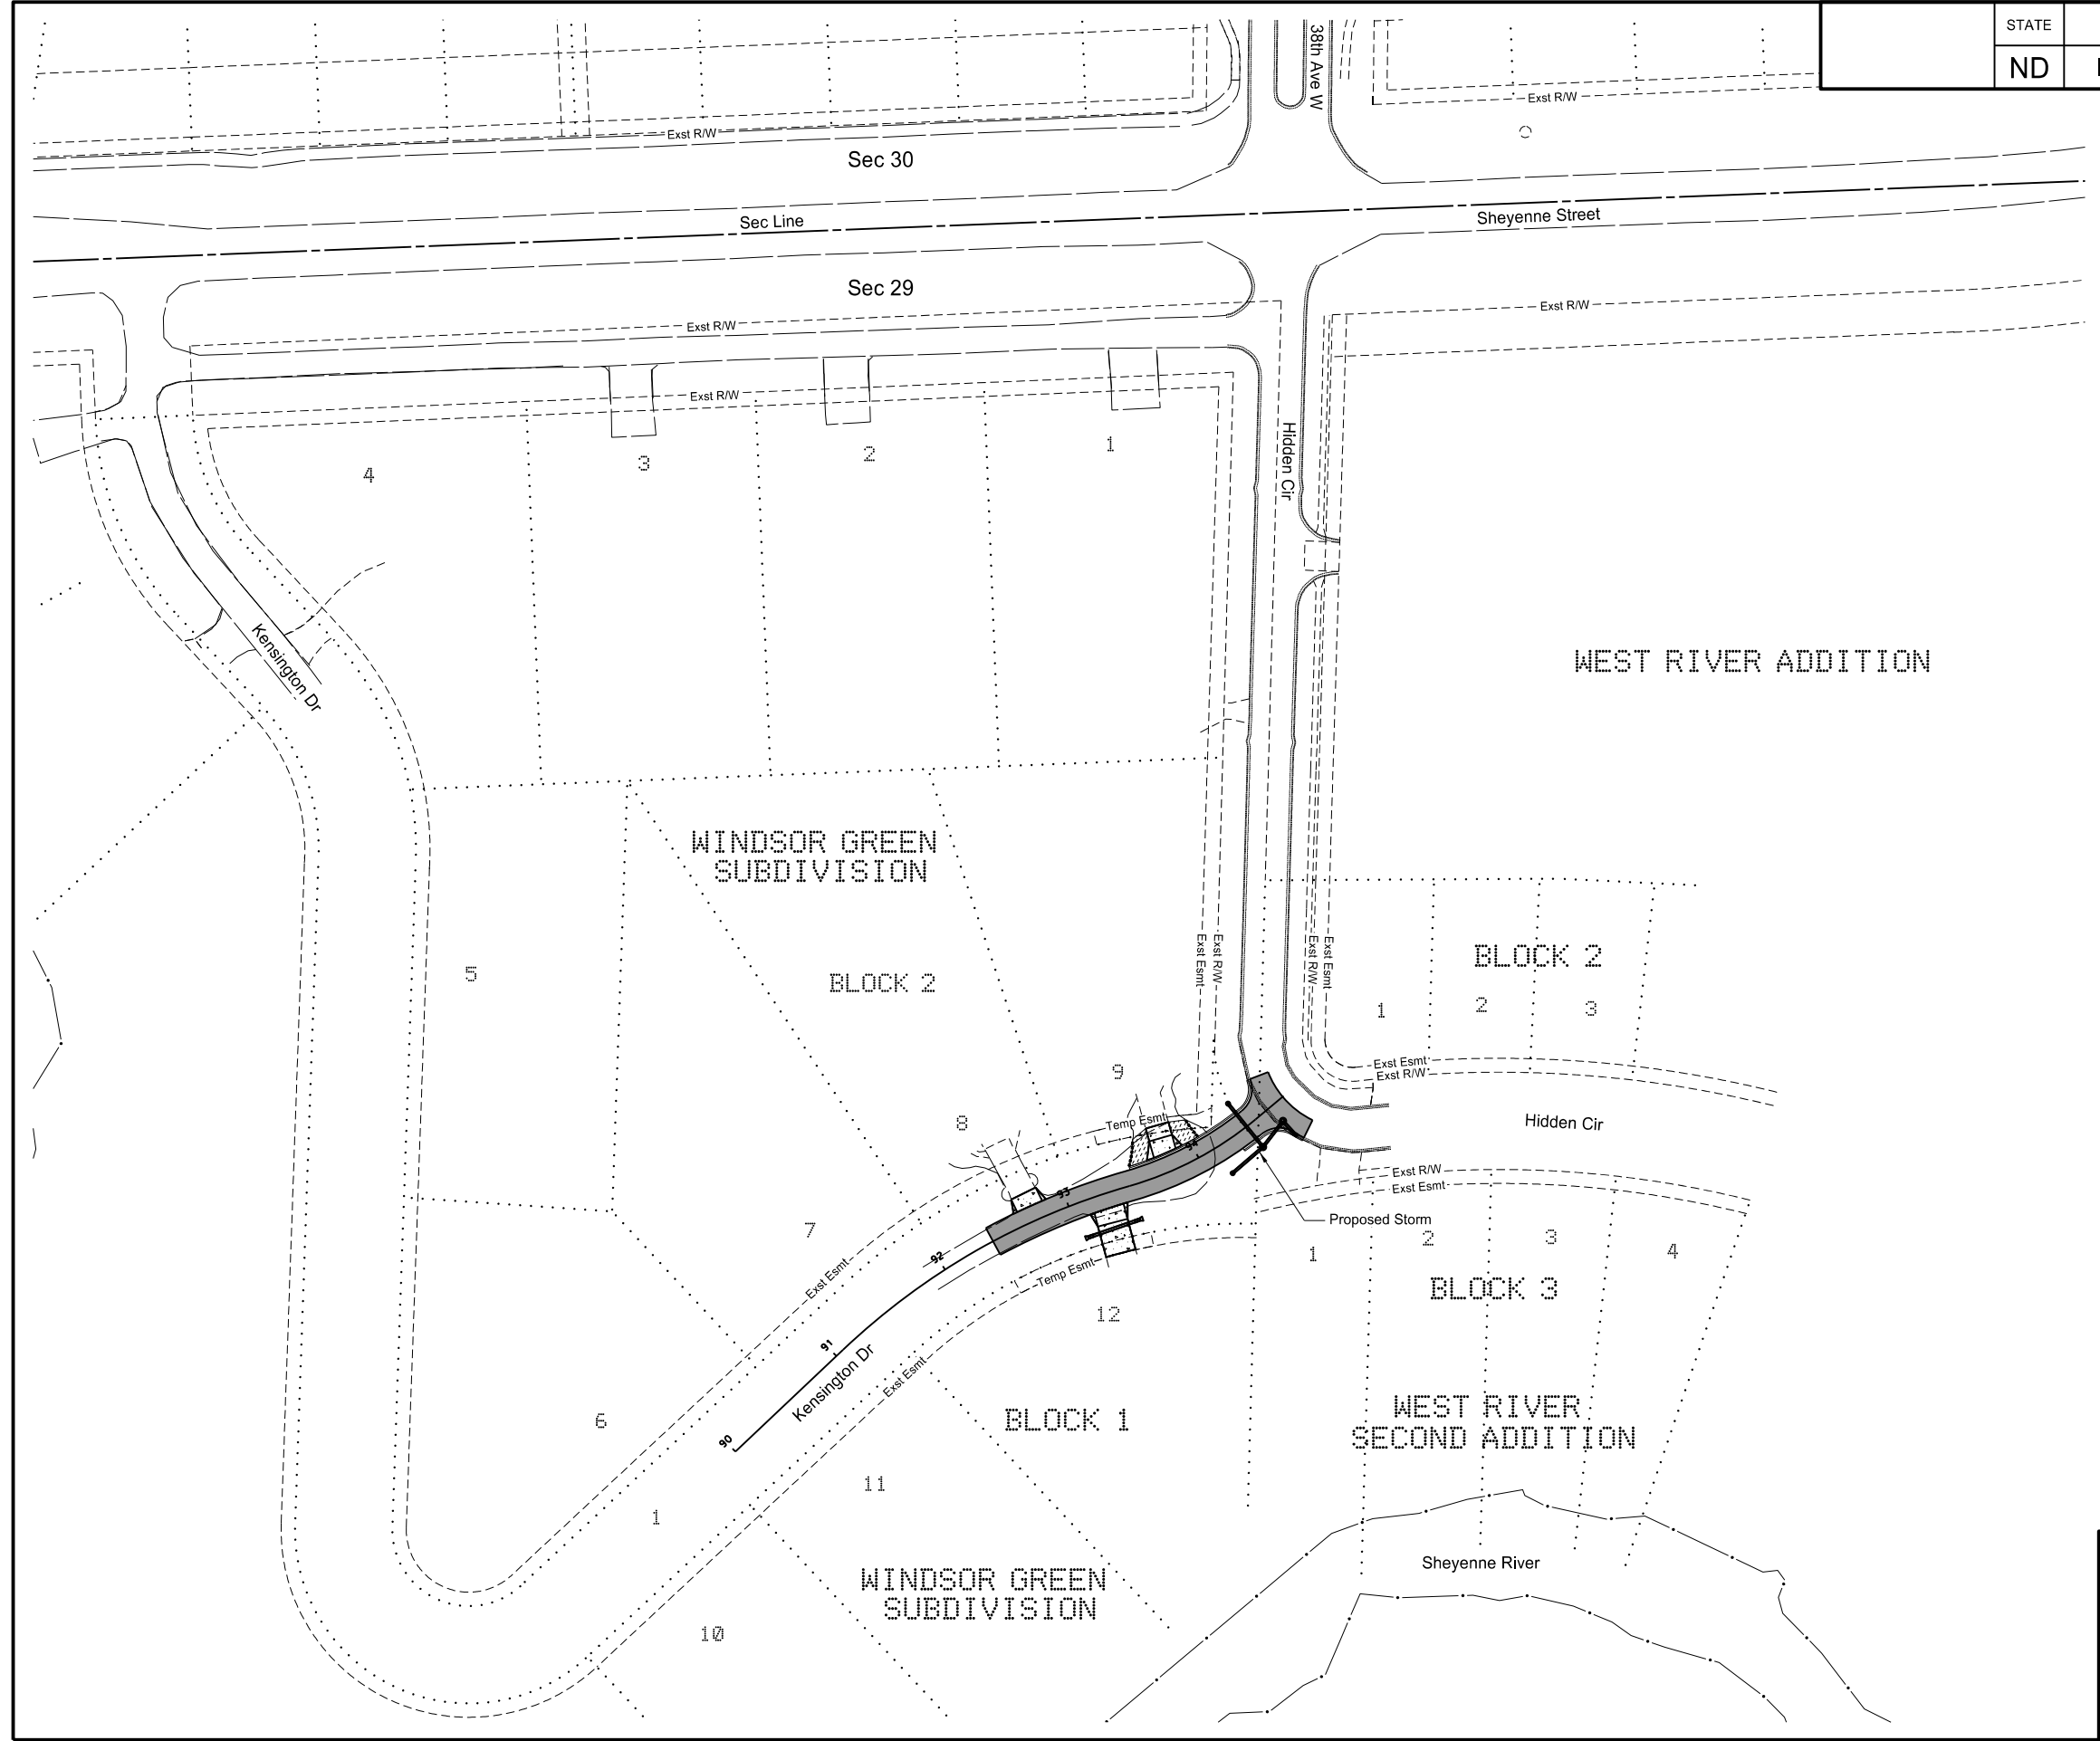


This document was originally issued and sealed by  
 Kevin J. Knott  
 Registration Number  
 PE- 5679,  
 on 02/22/19 and the original document is stored at the  
 City of West Fargo

Kensington Drive - Hidden Circle  
 Scope of Work


STATE	PROJECT NO.	SECTION NO.	SHEET NO.
ND	Improvement District No. 2250	90	1

SPEC CODE	BID ITEM	QTY	UNIT
302 121	AGGREGATE BASE COURSE CL 5 Kensington Drive / Hidden Circle Driveway	236 17	CY CY
430 42	SUPERPAVE FAA 42 Kensington Drive / Hidden Circle	194	TON
709 151	GEOSYNTHETIC MATERIAL TYPE R1 Kensington Drive / Hidden Circle	857	SY
748 190	CURB & GUTTER-TYPE I 30IN Kensington Drive / Hidden Circle	162	LF
750 1016	DRIVEWAY CONCRETE 6IN REINFORCED Kensington Drive / Hidden Circle	157	SY

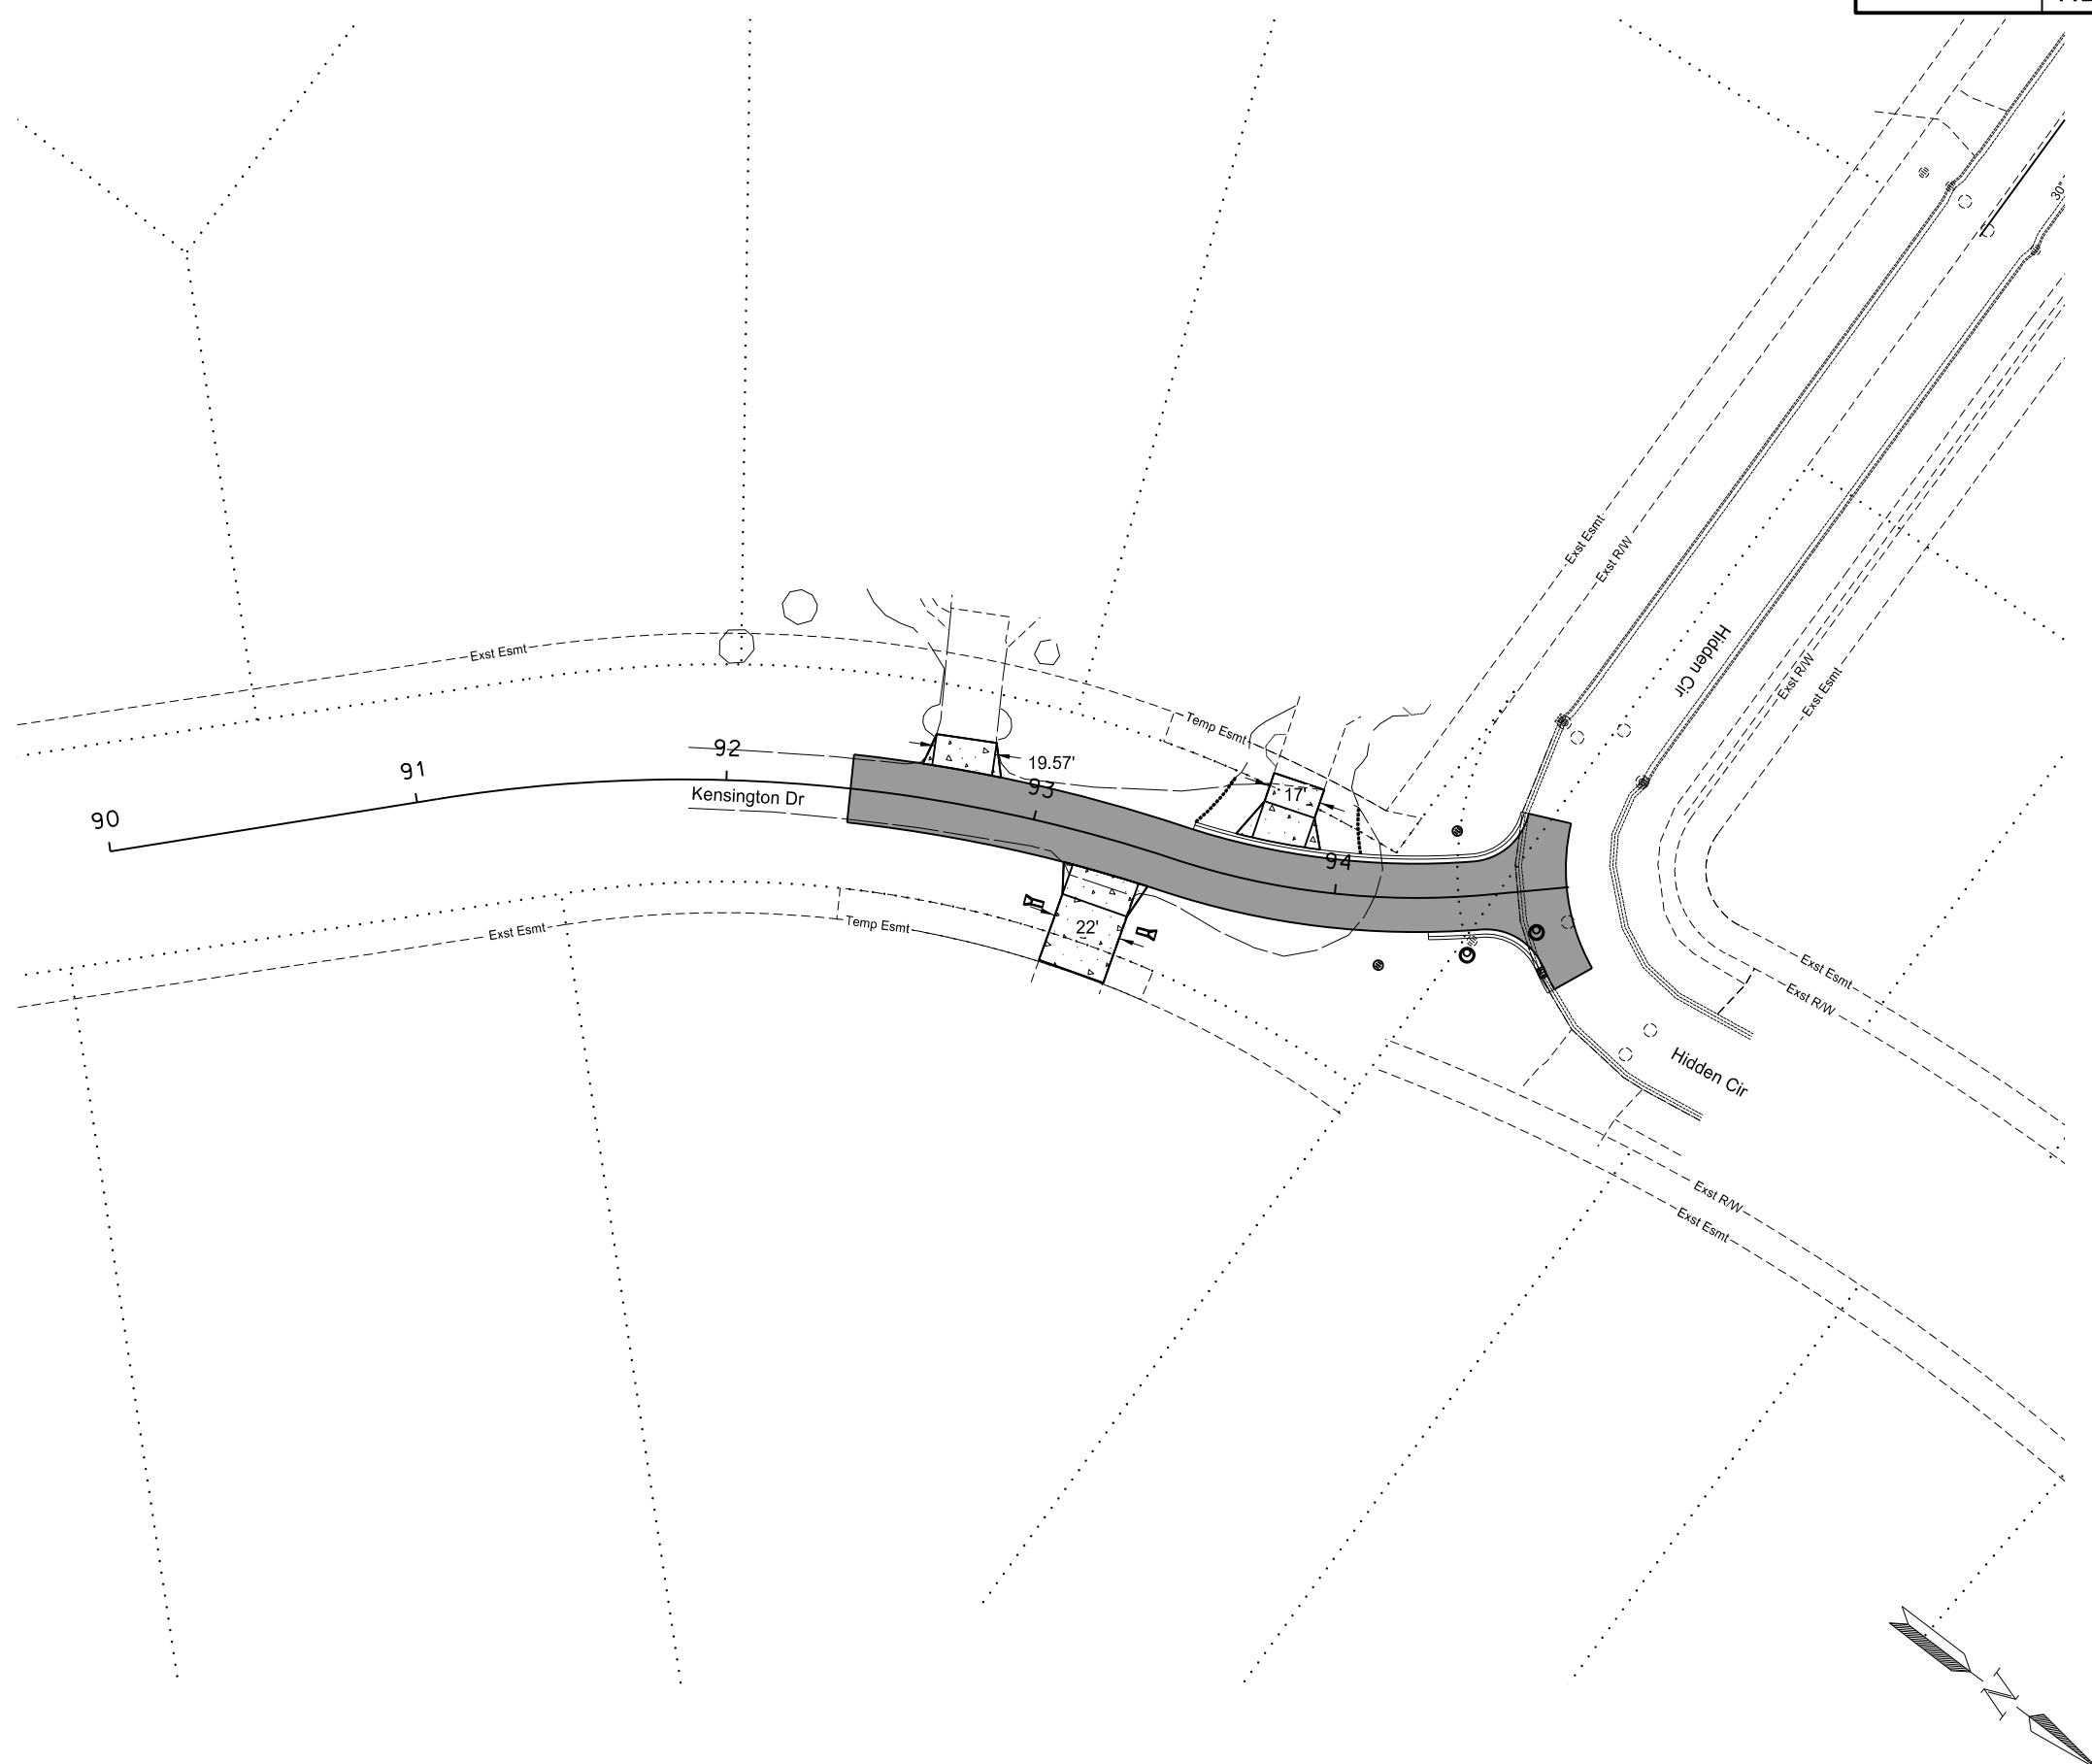

**LEGEND**

- SUPERPAVE FAA 42
- CONCRETE DRIVEWAY 6IN

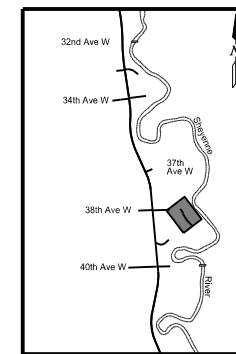

This document was originally issued and sealed by  
 Kevin J. Knott  
 Registration Number  
 PE- 5679,  
 on 02/22/19 and the original document is stored at the  
 City of West Fargo

Kensington Drive - Hidden Circle

Paving Layouts

Kensington Drive and Hidden Circle  
 Sta 92+00 to Sta 95+00 (PRKENS\_2)