




Legend

- Project Location
- Improvement District Boundary

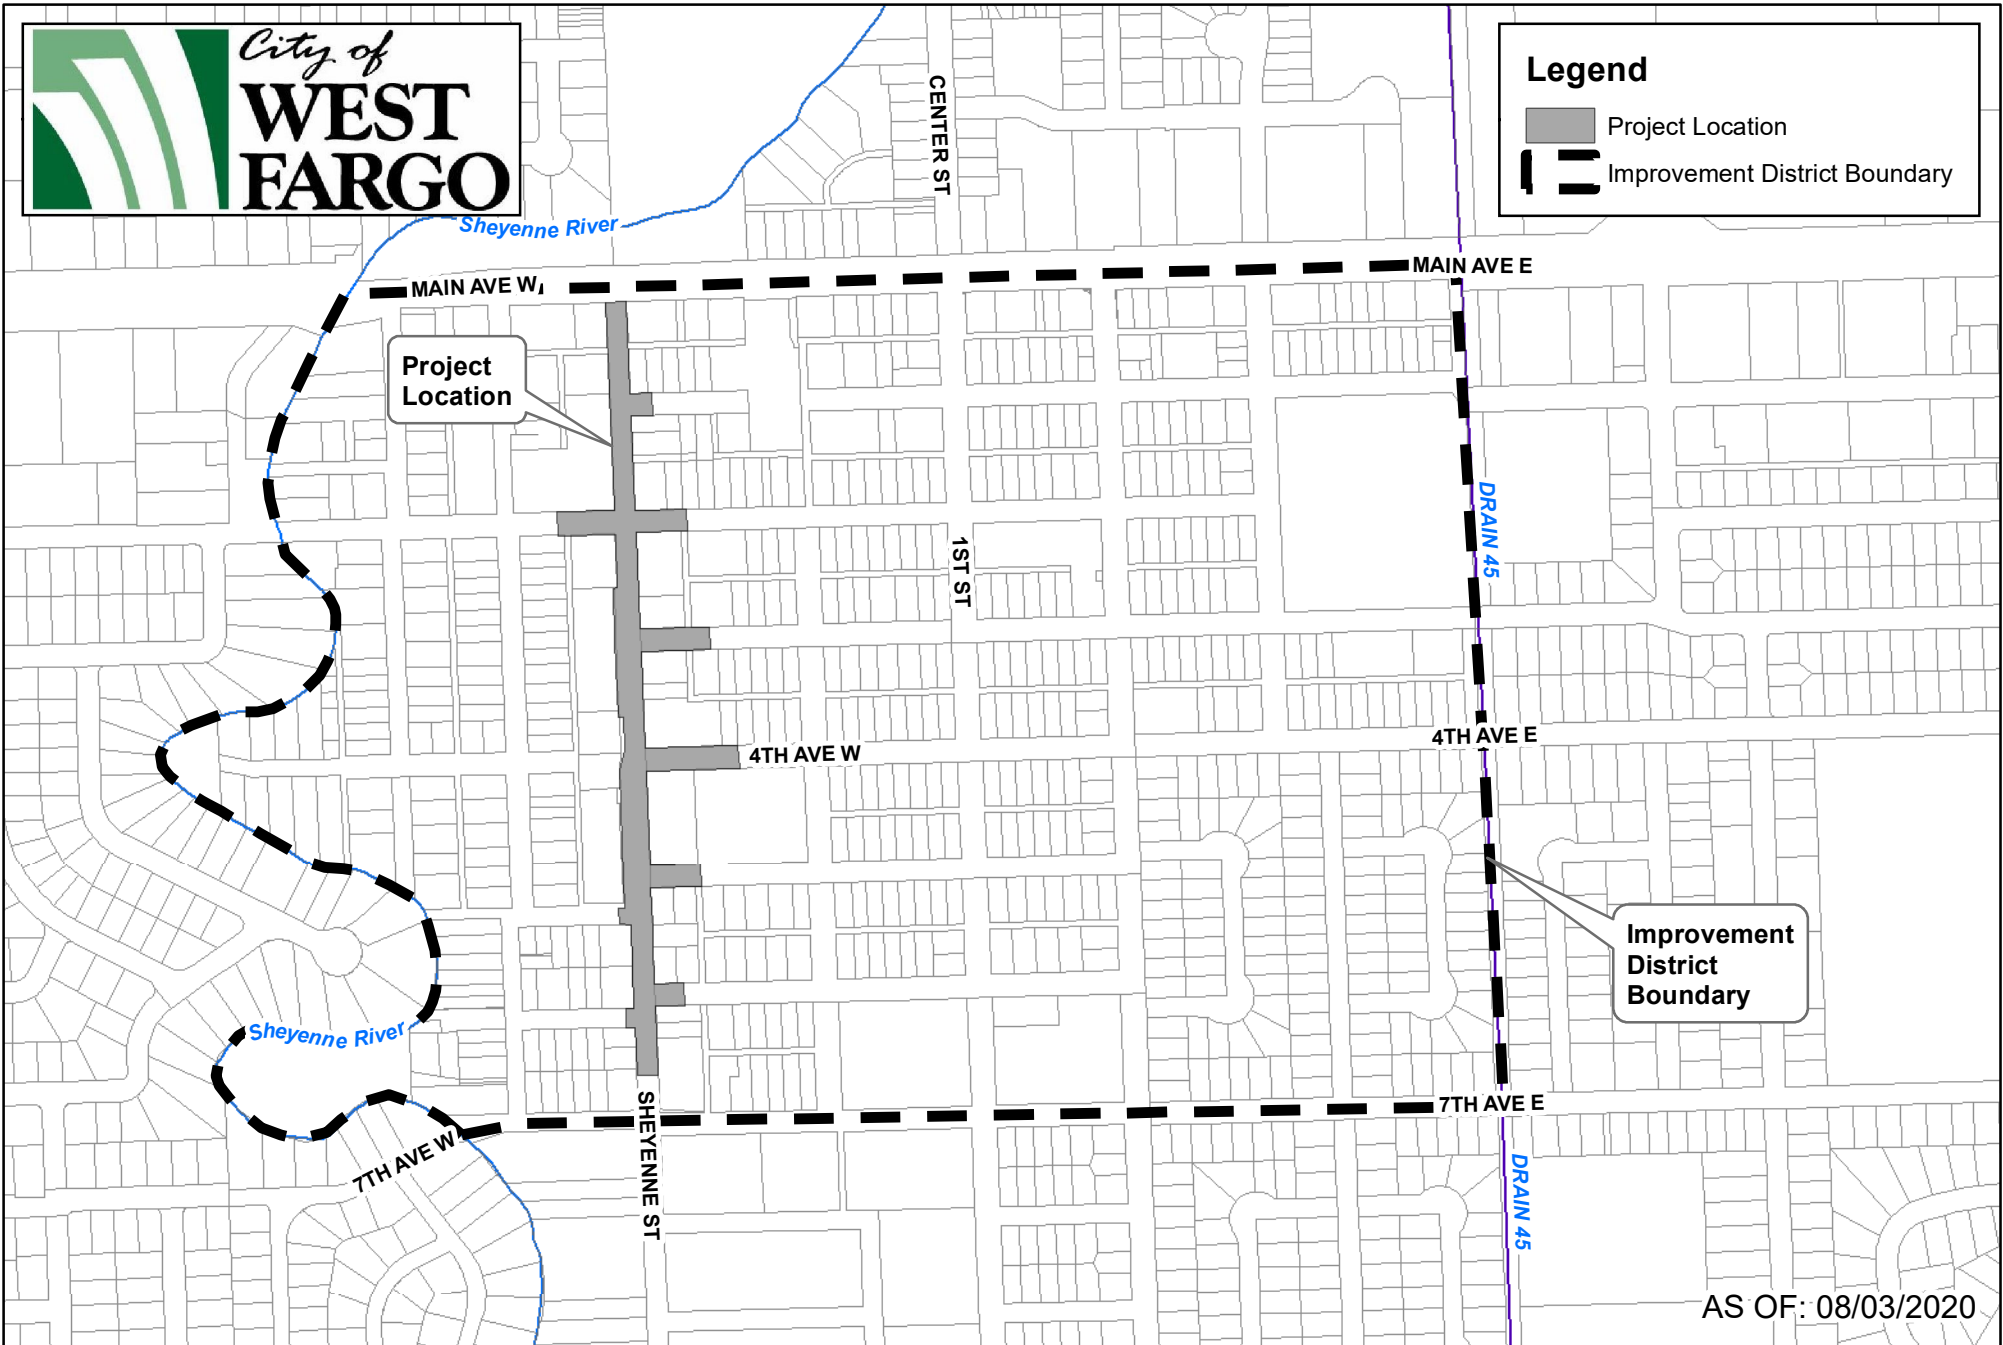

AS OF: 08/03/2020

IMPROVEMENT DISTRICT NO. 3003
REPLACEMENT OF WATER SUPPLY AND SEWERAGE SYSTEMS;
STREET RECONSTRUCTION; AND INCIDENTALS
SHEYENNE STREET DOWNTOWN IMPROVEMENTS - MAIN TO 7TH AVE

Created By: TJS Date Created: 02/19/20 Date Saved: 08/03/20 Date Plotted: 10/18/18 Date Exported: 08/03/20
 Plotted By: Tanner.Schmidt Parcel Date: N/A Aerial Image: 2019 County NAIP SIDS Elevation Data: Lidar
 Horizontal Datum: NAD 1983 StatePlane North Dakota South FIPS 3302 Feet Vertical Datum: NAVD1988
 T:\Projects\19900\19924\19924_Improvement_District.mxd

